


ENTWURF 27.04.2017

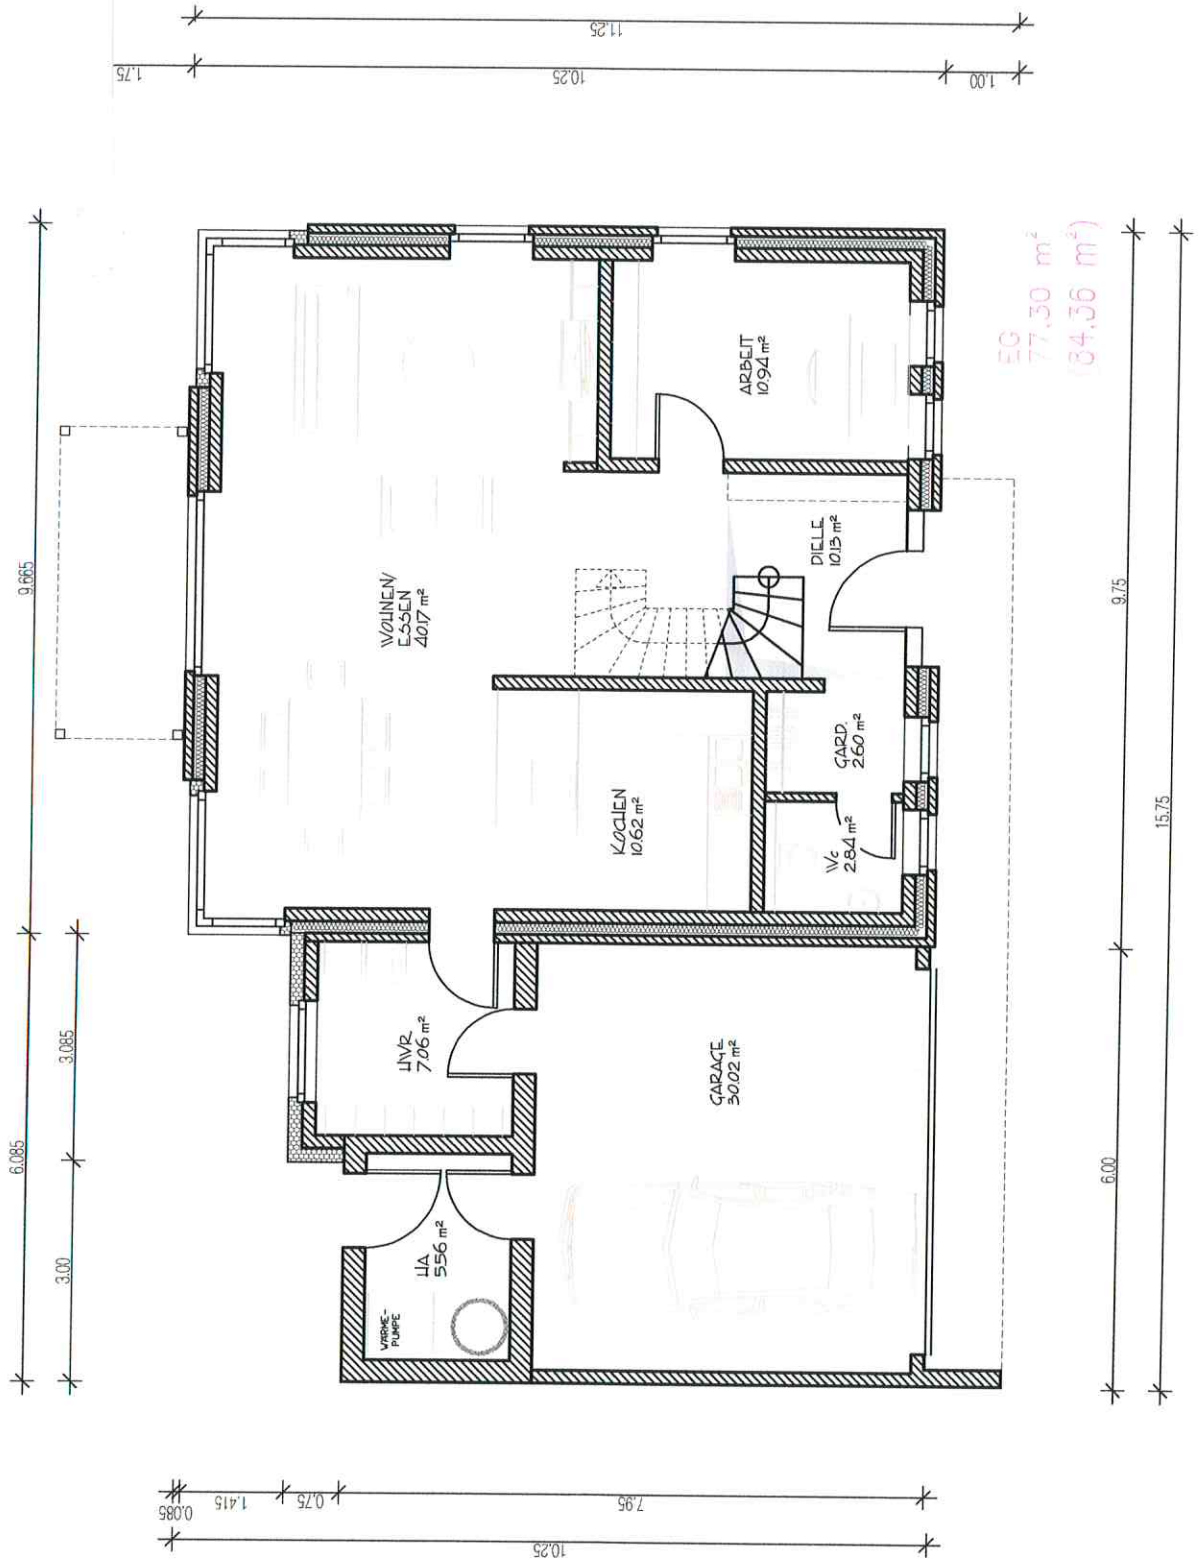

ERDESCHLOSS
M = 1:100